


NE 1/4 SECTION 29, T. 21N. R. 4E. W.M.

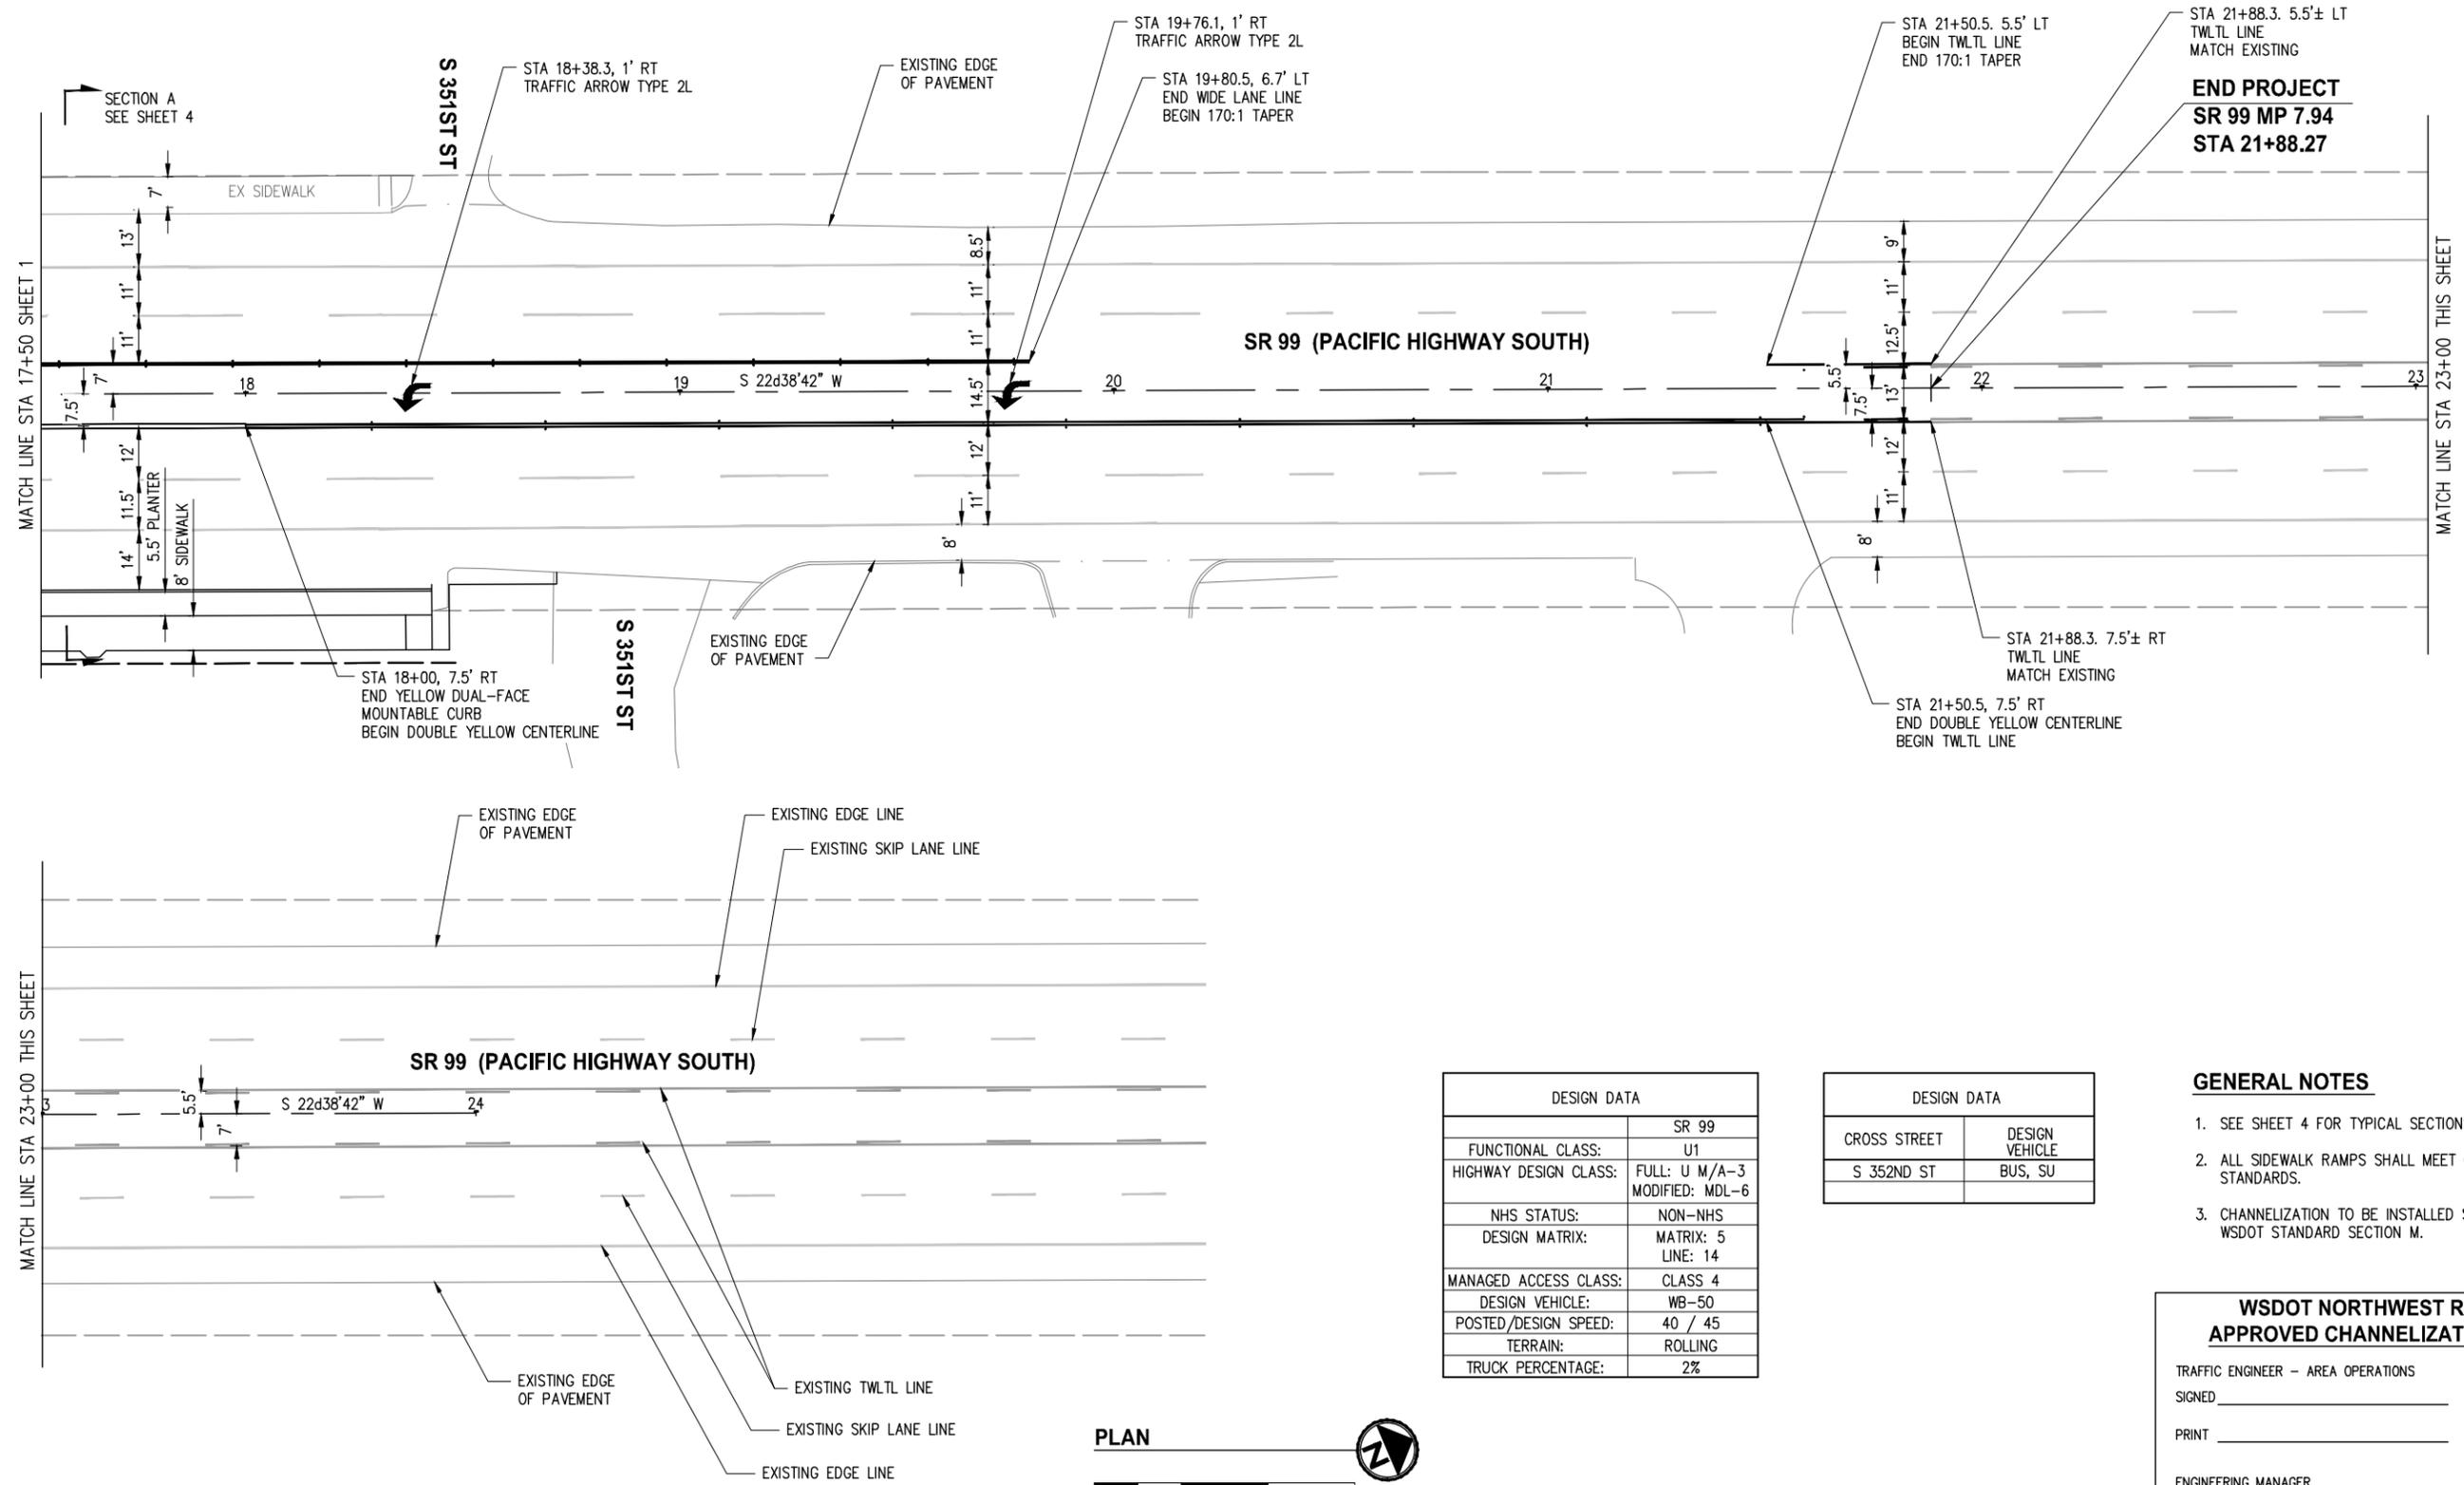

DESIGN DATA	
FUNCTIONAL CLASS:	SR 99
HIGHWAY DESIGN CLASS:	U1
NHS STATUS:	FULL: U M/A-3 MODIFIED: MDL-6
DESIGN MATRIX:	NON-NHS MATRIX: 5 LINE: 14
MANAGED ACCESS CLASS:	CLASS 4
DESIGN VEHICLE:	WB-50
POSTED/DESIGN SPEED:	40 / 45
TERRAIN:	ROLLING
TRUCK PERCENTAGE:	2%


DESIGN DATA	
CROSS STREET	DESIGN VEHICLE
S 352ND ST	BUS, SU

- GENERAL NOTES**
- SEE SHEET 4 FOR TYPICAL SECTIONS.
 - ALL SIDEWALK RAMPS SHALL MEET CURRENT ADA STANDARDS.
 - CHANNELIZATION TO BE INSTALLED SHALL BE PER WSDOT STANDARD SECTION M.

**WSDOT NORTHWEST REGION
APPROVED CHANNELIZATION PLAN**

TRAFFIC ENGINEER - AREA OPERATIONS
SIGNED _____ DATE _____
PRINT _____

ENGINEERING MANAGER
SIGNED _____ DATE _____
PRINT _____

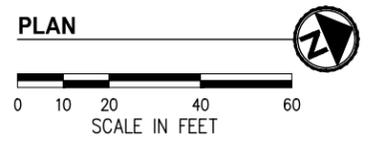

K:\PROJECTS\FEDERAL WAY\09016 - S 352nd St. Ext\DESIGN\Drawings\WSDOT\Chann\09016WSDOTCH01.dwg 1/4/2011 12:04 PM

NO.	DATE	BY	APPR.	REVISIONS

Approved By

ENGINEERING MANAGER	DATE	09016WSDOTCH01.dwg
PROJECT MANAGER	DATE	FILENAME
PROJECT ENGINEER	DATE	RJH 01/11
		DESIGNED BY DATE
		RJH 01/11
		DRAWN BY DATE
		ND 01/11
		CHECKED BY DATE



KPG

753 9th Ave N
Seattle, WA 98109
(206) 286-1640
www.kpg.com

2502 Jefferson Ave
Tacoma, WA 98402
(253) 627-0720




SR 99
SR 161
KING COUNTY

**SOUTH 352ND STREET EXTENSION
CHANNELIZATION PLAN**

7.86 to 7.94
34.75 to 34.77
JANUARY, 2011


SHEET
2
OF
4

NE 1/4 SECTION 29, T. 21N. R. 4E. W.M.

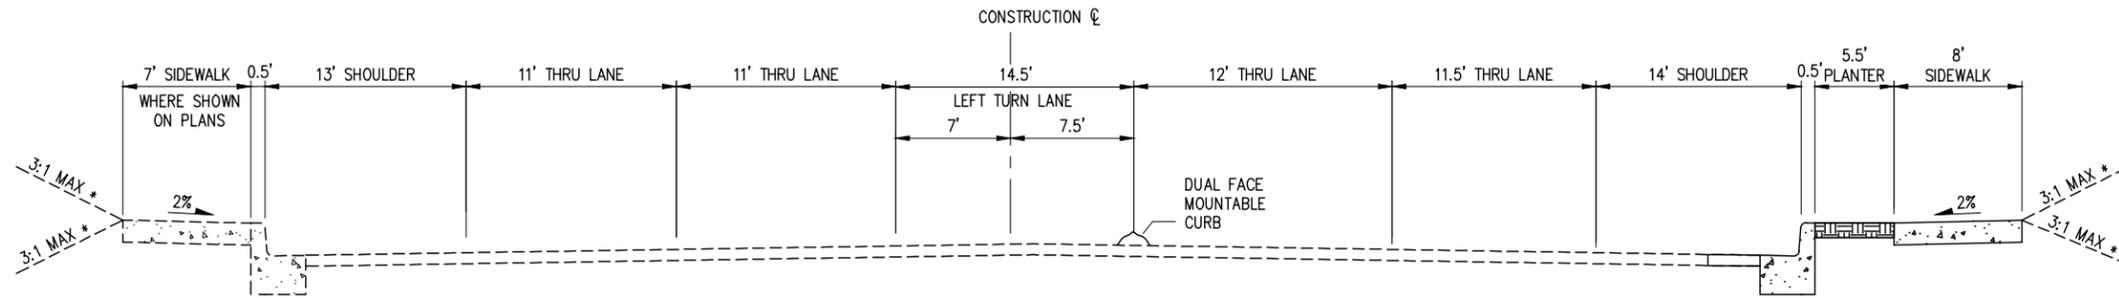

* 3:1 MAX TO MATCH EXISTING EXCEPT WHERE INDICATED ON PLANS

SR 99 TYPICAL SECTION A
NTS N OF S 352ND ST

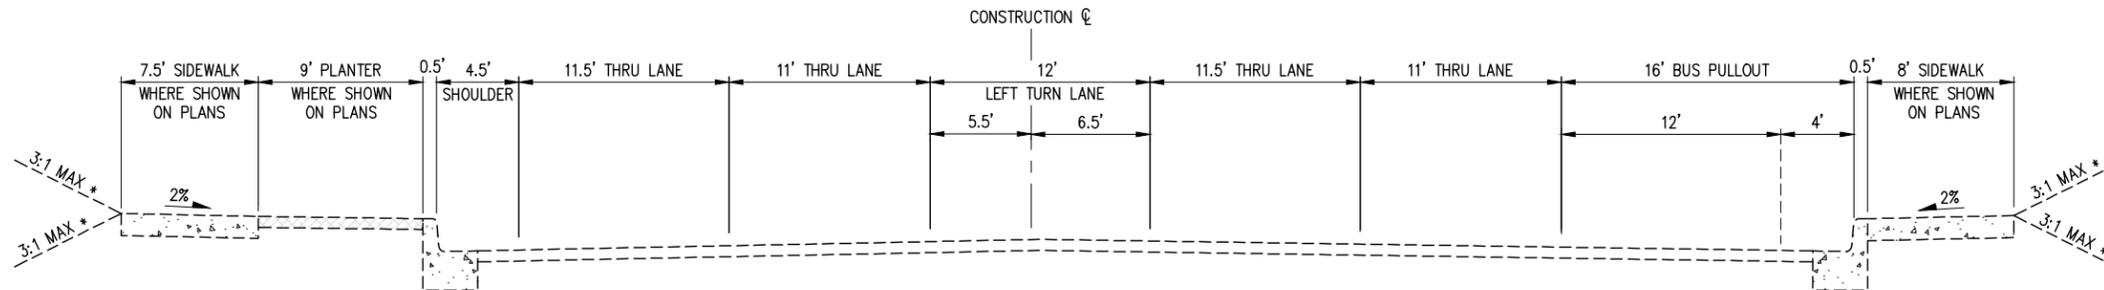

* 3:1 MAX TO MATCH EXISTING EXCEPT WHERE INDICATED ON PLANS

SR 161 TYPICAL SECTION B
NTS

K:\PROJECTS\FEDERAL WAY\09016 - S 352nd St. Ext\DESIGN\Drawings\WSDOT\Chann\09016WSDOTCH02.dwg 1/4/2011 12:04 PM

NO.	DATE	BY	APPR.	REVISIONS

Approved By

ENGINEERING MANAGER DATE

PROJECT MANAGER DATE

PROJECT ENGINEER DATE

09016WSDOTCH02.dwg

FILENAME

RJH 01/11

DESIGNED BY DATE

RJH 01/11

DRAWN BY DATE

ND 01/11


CHECKED BY DATE



KPG

753 9th Ave N
Seattle, WA 98109
(206) 286-1640
www.kpg.com

2502 Jefferson Ave
Tacoma, WA 98402
(253) 627-0720

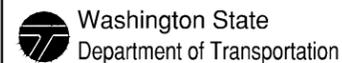

SR 99
SR 161

KING COUNTY

**SOUTH 352ND STREET EXTENSION
CHANNELIZATION SECTIONS**

7.86 to 7.94
34.75 to 34.77

JANUARY, 2011

SHEET
4
OF
4