

# US 395 IN CHEWELAH WSDOT COMPLETE STREETS PROJECT

## Proposed Complete Streets Intersection Improvements: Lincoln Ave. (I5)


Improvement	Description
New Crosswalk	Add crosswalk using a design that is more resilient and lasts longer.
Lighting	Look for opportunities to improve lighting to make pedestrians and bicyclists more visible.
Pedestrian Crossing Signs	High visibility pedestrian crossing signs warning drivers of the crossing and to be aware of crossing pedestrians.
Bulb-outs / Curb Extensions with Bicycle Accommodation	Extends the sidewalk and curb to shorten crosswalks and the time it takes pedestrians to cross. These can be designed with ramps to the sidewalk to allow bikes to transition through.
Rectangular Rapid Flashing Beacon (RRFB)	A bright, rapidly flashing series of lights attached to a pedestrian crossing sign that are activated by a crossing pedestrian. This treatment is proven to significantly increase the rate at which drivers yield to crossing pedestrians.



Example of a RRFB



Bulb-out with bike ramp

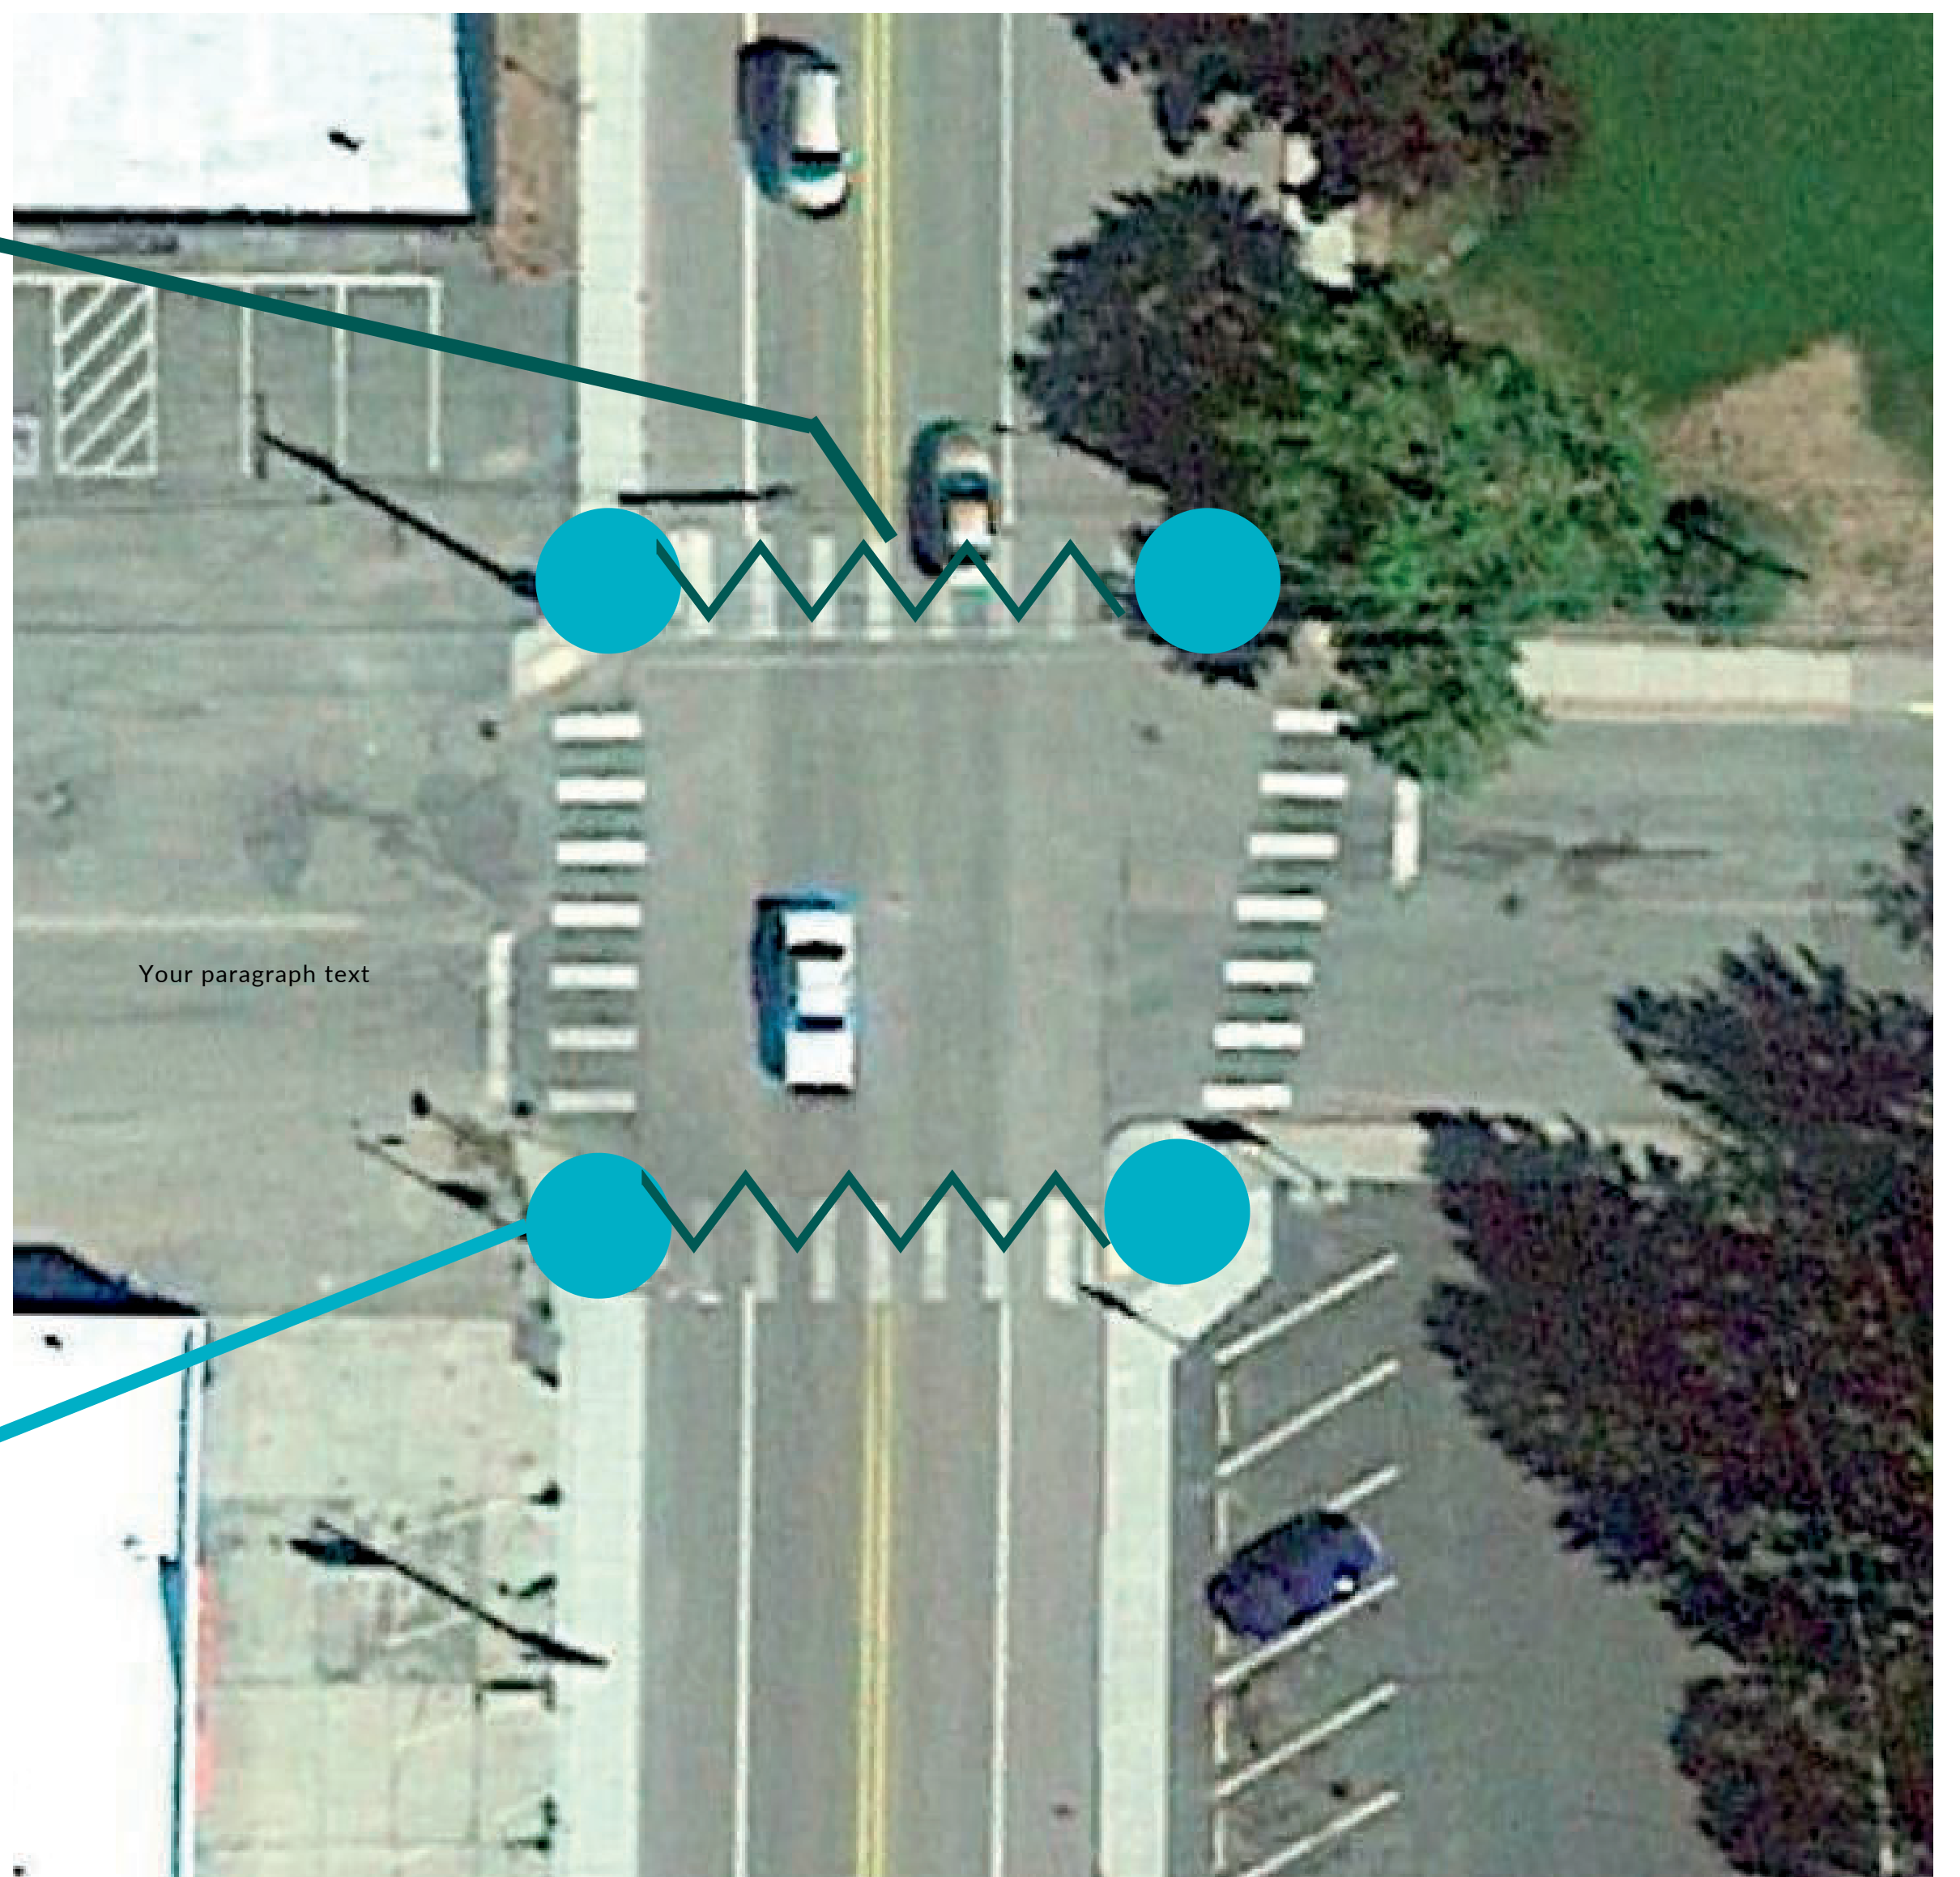

Conceptual layout of crossings and bulb-outs at Lincoln Ave.

### Legend:

- Proposed bulb-out locations with bike ramps
- ⚡ RRFB proposed locations