



DRAWN BY: FERN LIDDELL

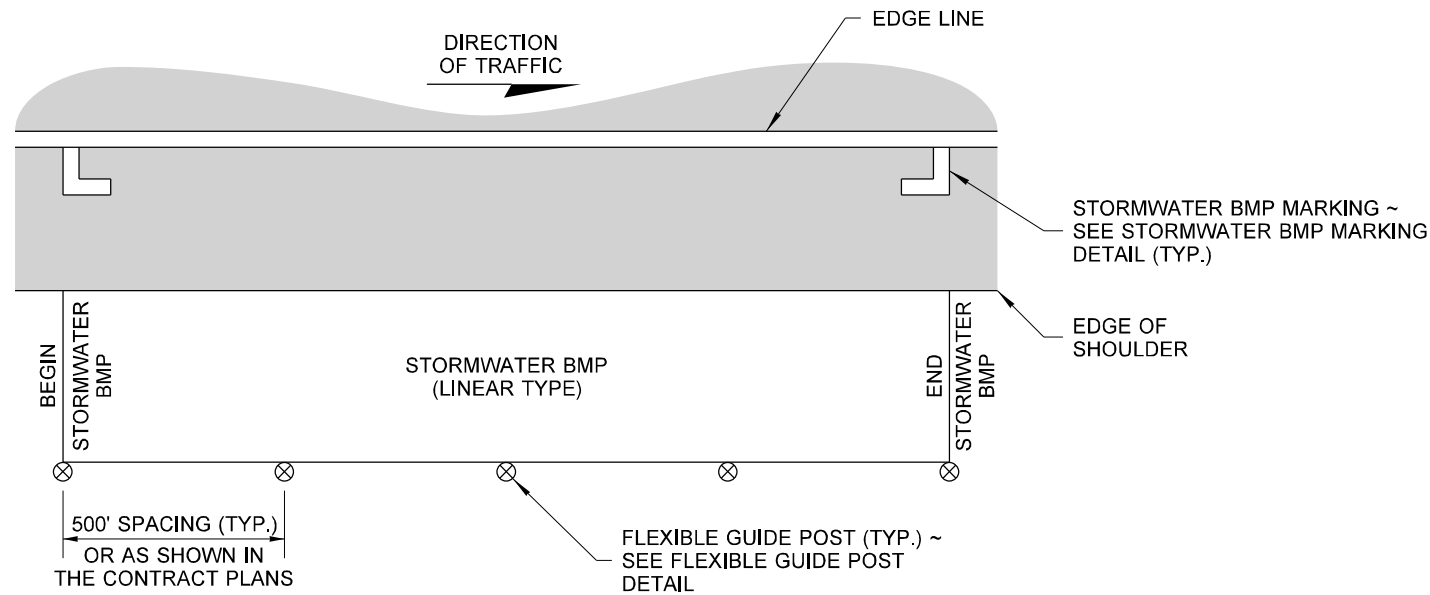


STORMWATER BMP DELINEATION DETAIL

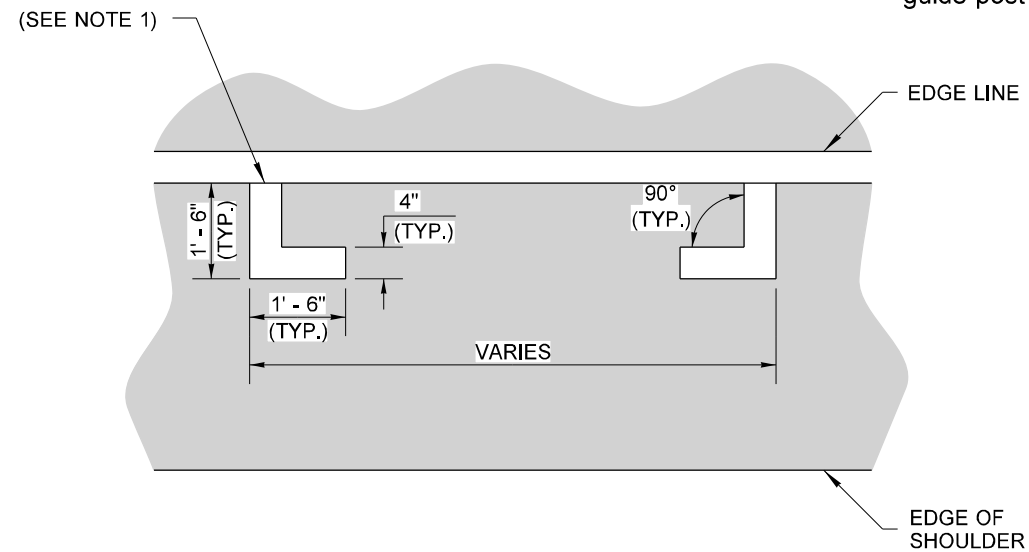


STORMWATER BMP MARKING DETAIL
MARKING AREA = 1.78 SQ. FT. FOR PAIR

NOTES:

1. If rumble strips are present, install marking outside of the rumble strip.
2. The flexible guide post shall be brown in color. See **Standard Specification Section 9-17.**
3. WSDOT BMP sticker to be placed on first flexible guide post only.

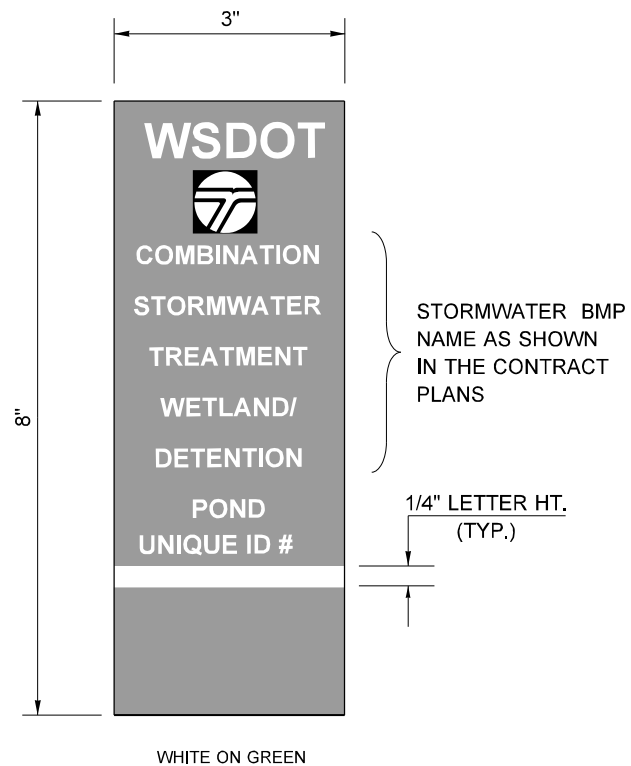

WSDOT STORMWATER BMP STICKER
(FACING TRAFFIC) NTS

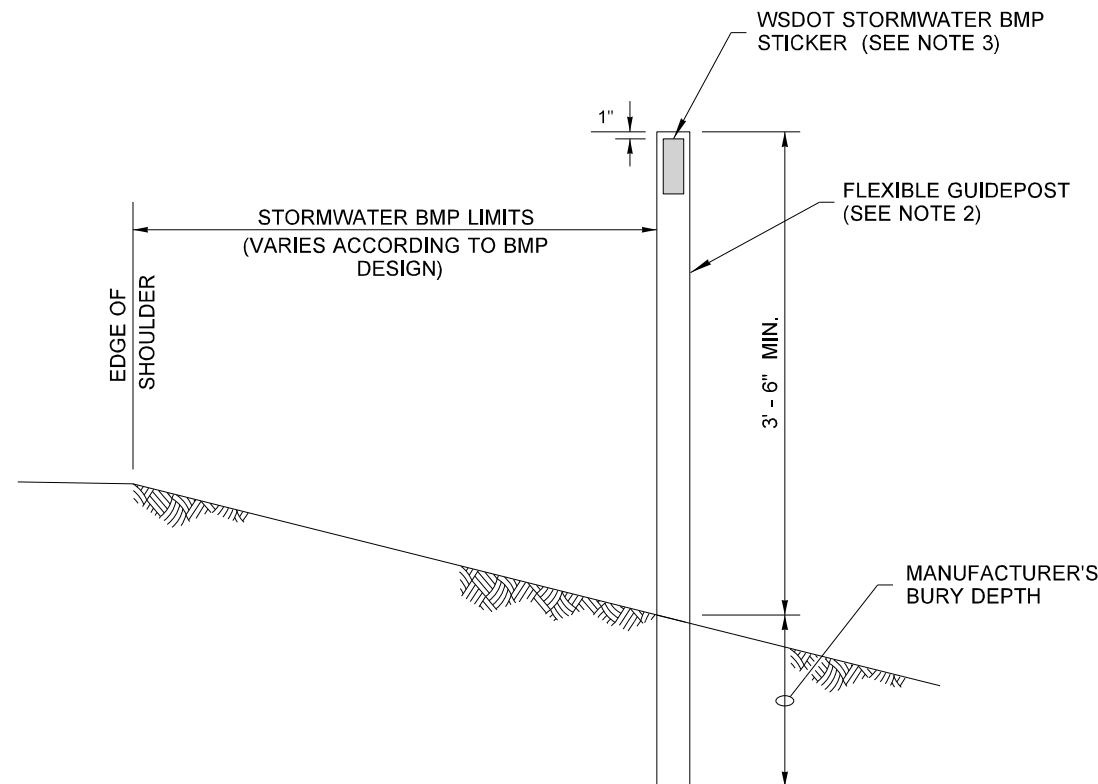

FLEXIBLE GUIDE POST DETAIL
TYPICAL FOR ALL STORMWATER BMP GUIDE POSTS AS DETAILED ON THIS SHEET



Heilman, Julie
Jun 22 2017 10:07 AM
cosign

**BMP DELINEATION
LINEAR TYPE**

STANDARD PLAN M-24.65-00

SHEET 1 OF 1 SHEET

APPROVED FOR PUBLICATION

Carpenter, Jeff
Jul 11 2017 1:18 PM
cosign

STATE DESIGN ENGINEER

