


West Connection Bridge – project area overview


November 2012

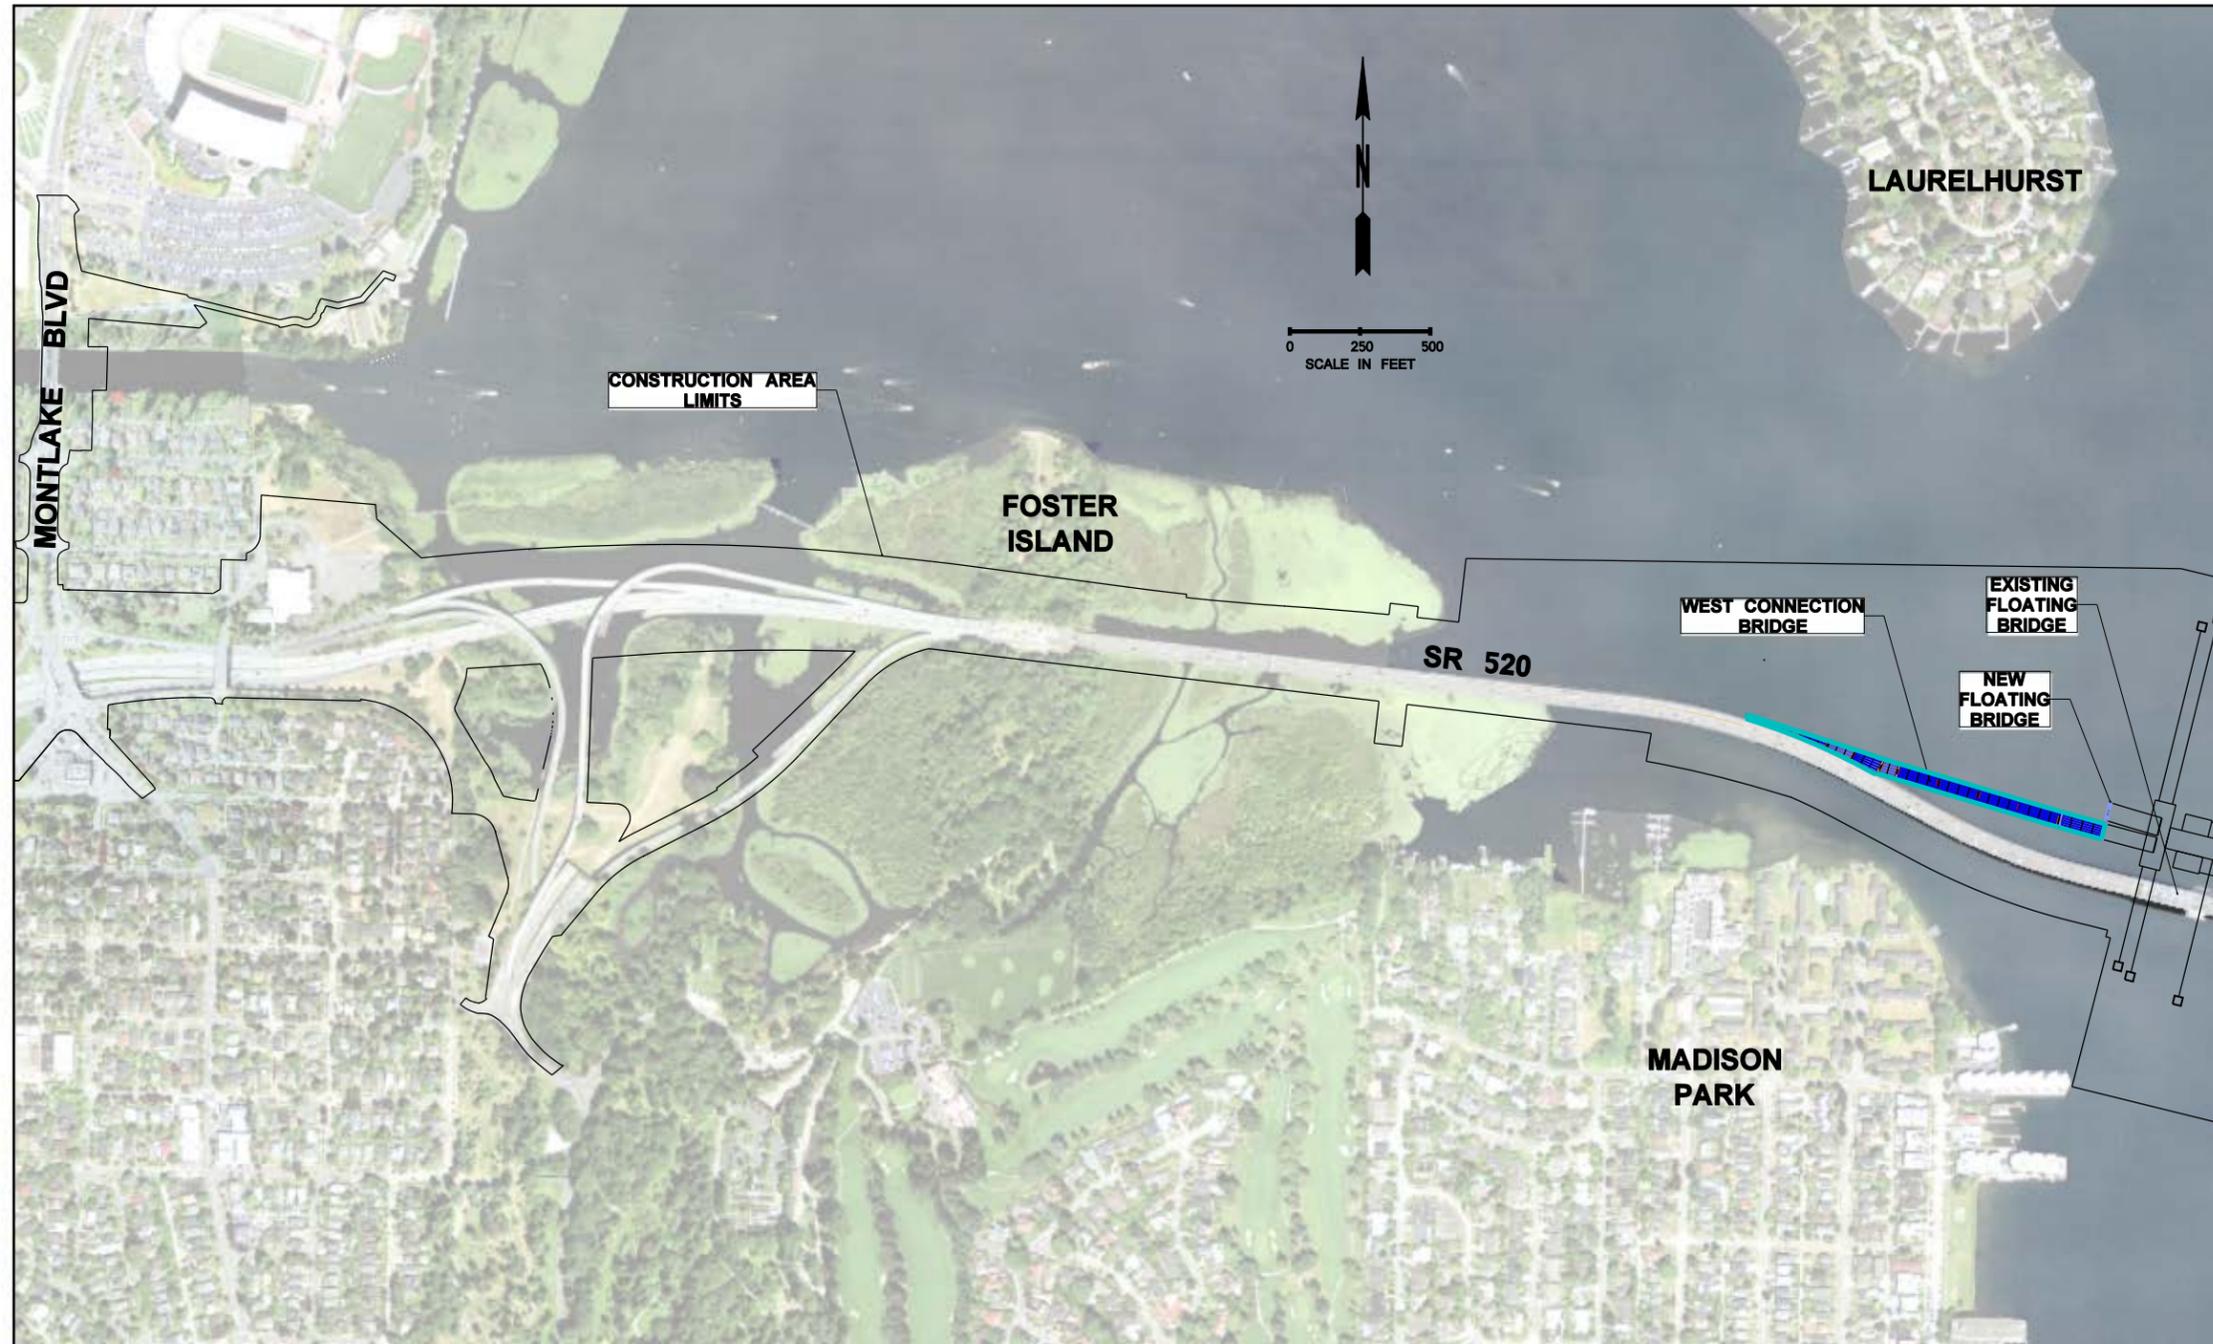

PRELIMINARY
NOT FOR CONSTRUCTION
SUBJECT TO CHANGE WITHOUT NOTIFICATION

West Connection Bridge – interface detail


November 2012

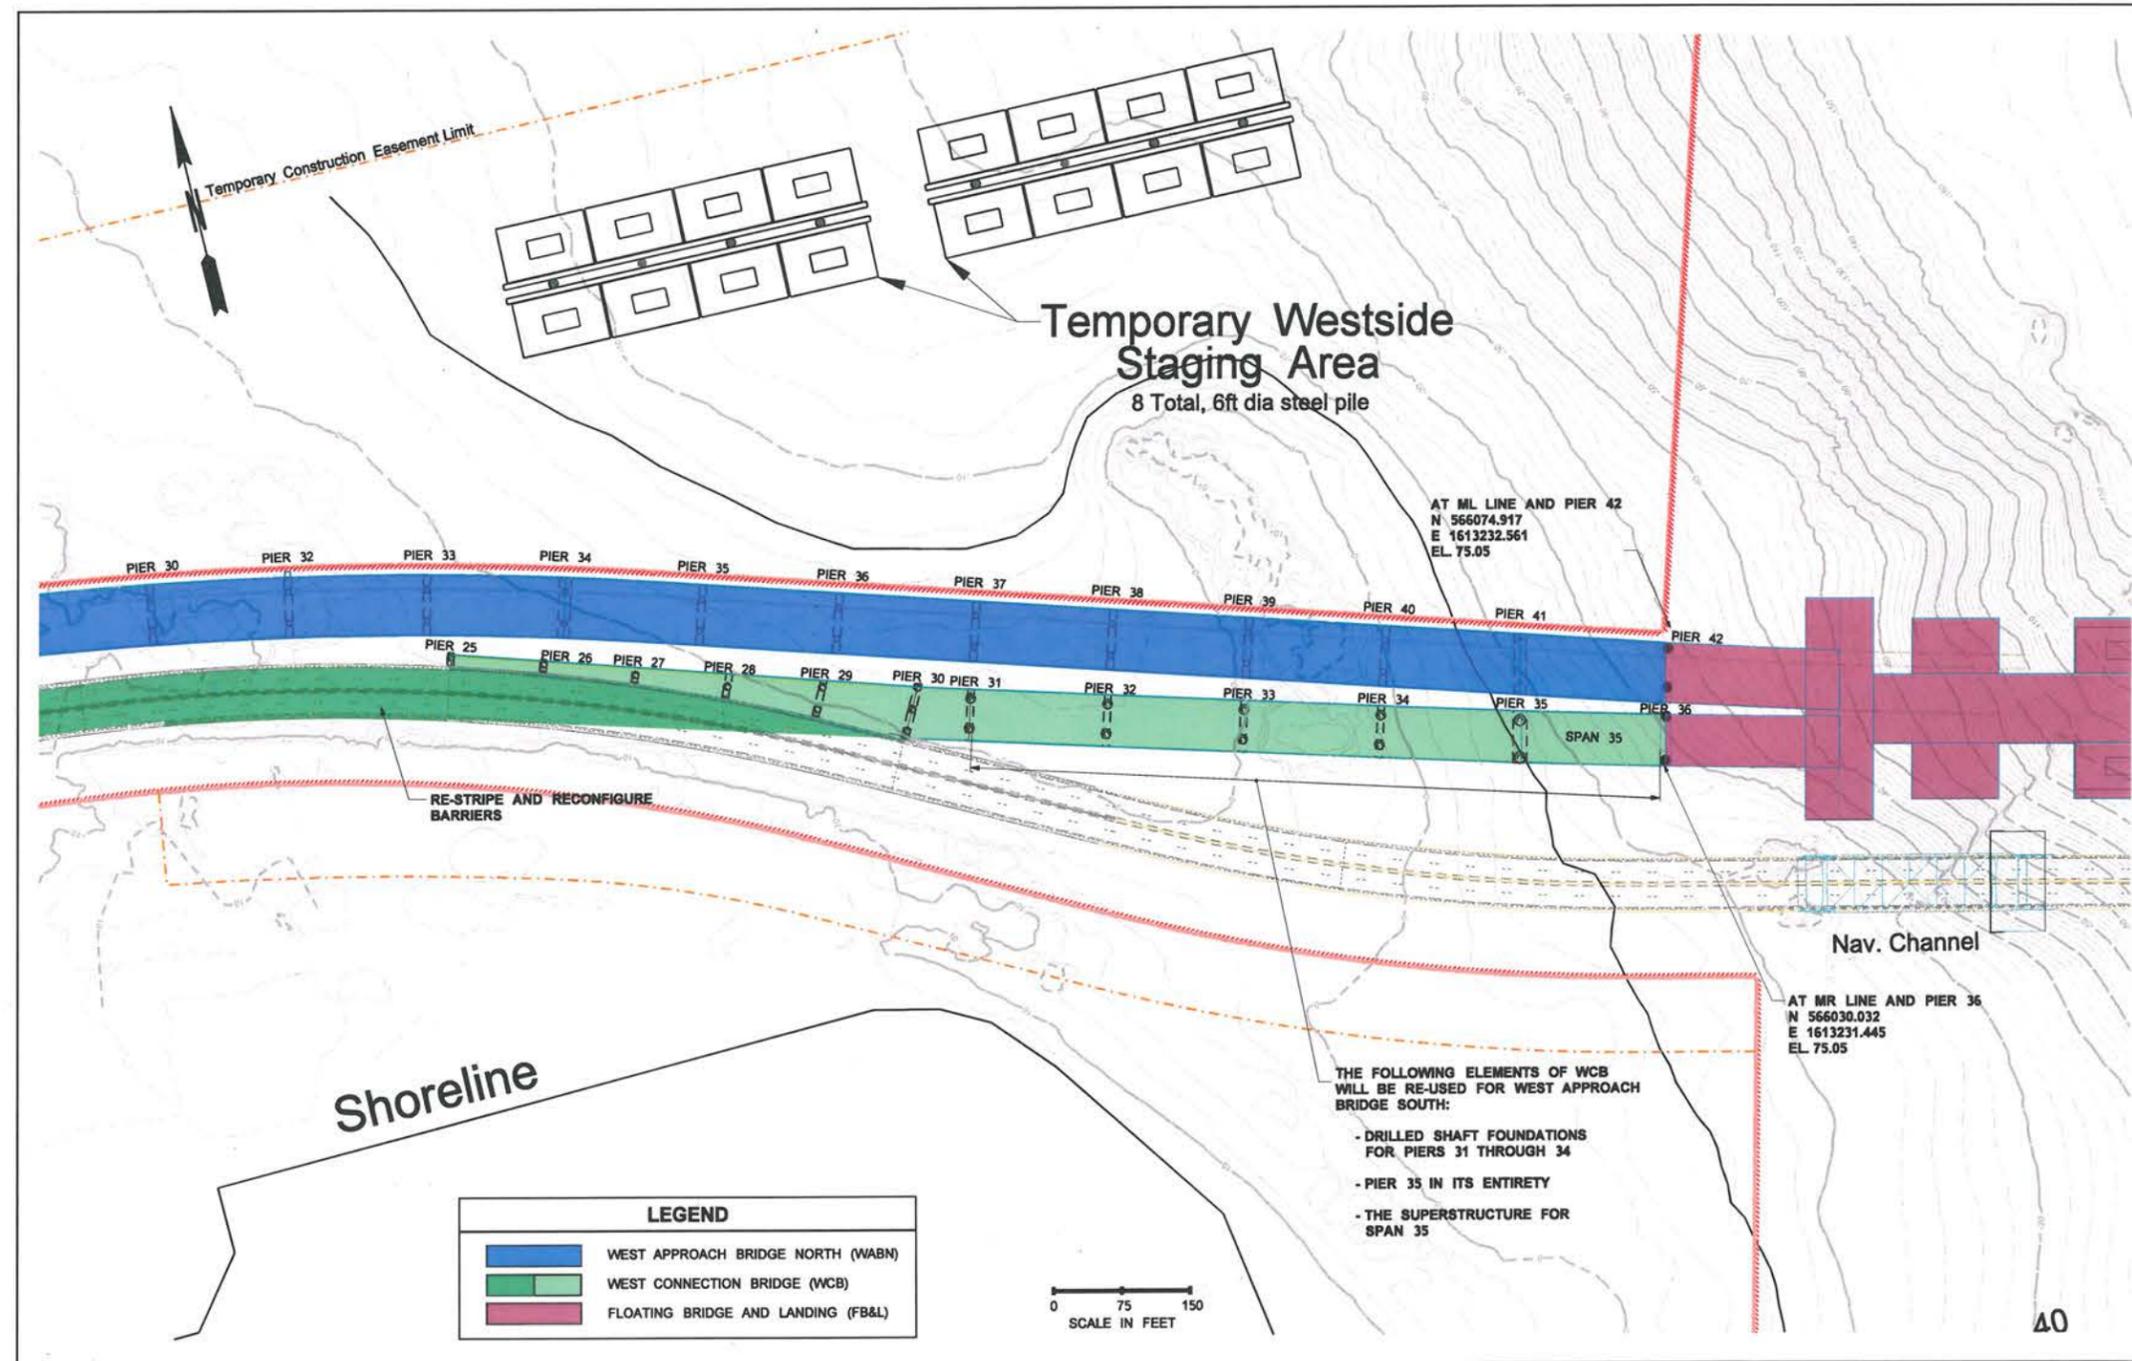

PRELIMINARY
NOT FOR CONSTRUCTION
SUBJECT TO CHANGE WITHOUT NOTIFICATION

West Connection Bridge - profile view

November 2012

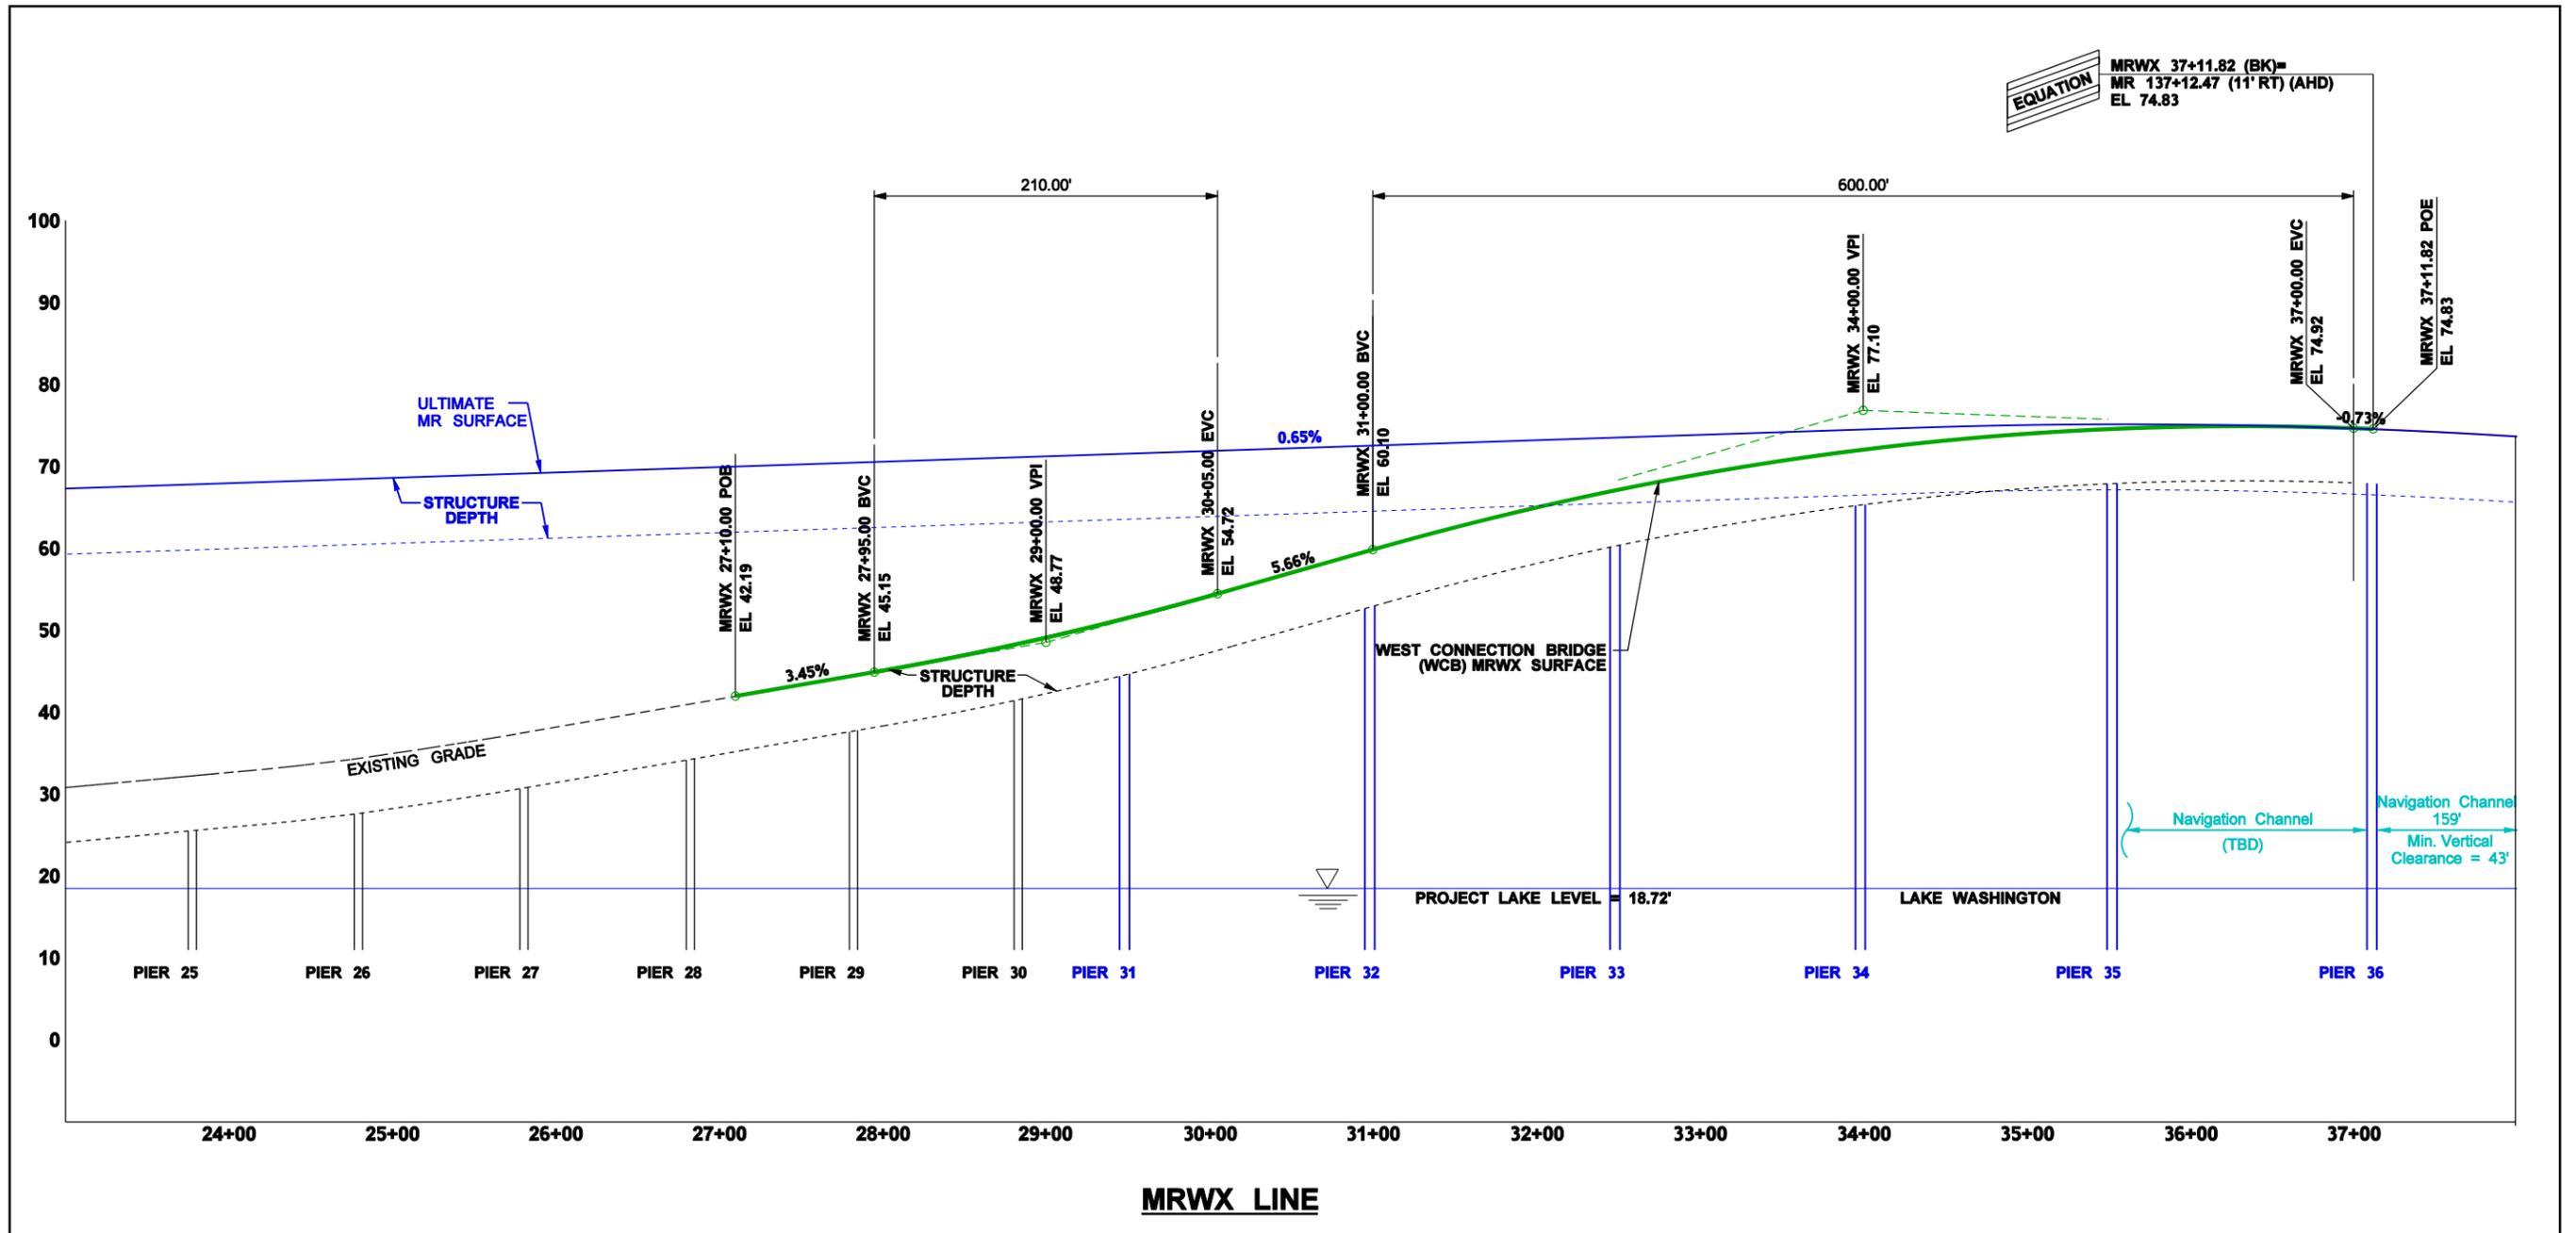

PRELIMINARY
NOT FOR CONSTRUCTION
SUBJECT TO CHANGE WITHOUT NOTIFICATION