

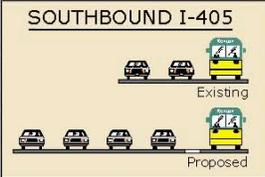


Source: WSDOT, 2004, HDR, 2004 | \\SEA\405\405gis\project\map\_docs\N\Renton\EVA-2\_Proposed Improvements.mxd | Last Updated: 02-07-2006

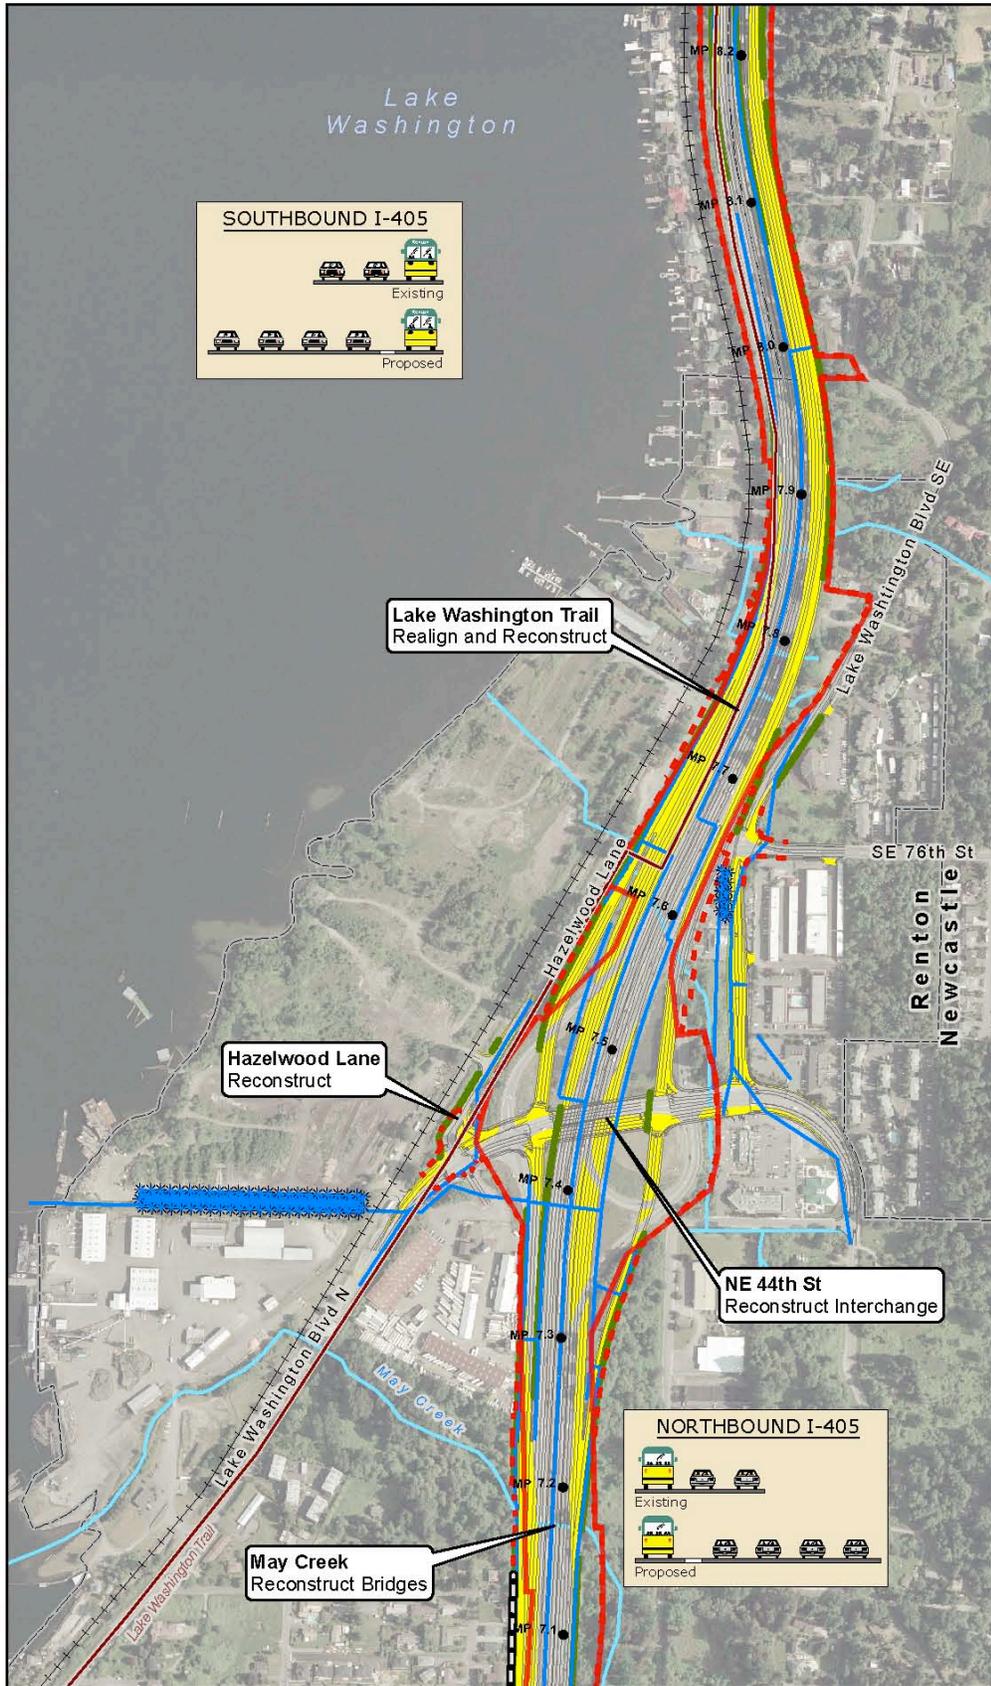

- Legend**
- Mile Post (MP)
  - Lane Striping
  - Proposed Retaining Wall
  - Proposed New Noise Wall
  - Relocated Noise Wall
  - Proposed Stormwater Conveyance
  - Proposed Water Treatment Facility
  - Existing Trail/Designated Route
  - ++ Railroad
  - Existing Right of Way
  - Proposed Right of Way
  - Stream or Natural Drainage
  - New Lanes and Shoulders
  - Park
  - Municipality

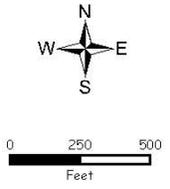

## Renton to Bellevue Project Proposed Improvements

EXHIBIT A-2 | SHEET 4 of 8